


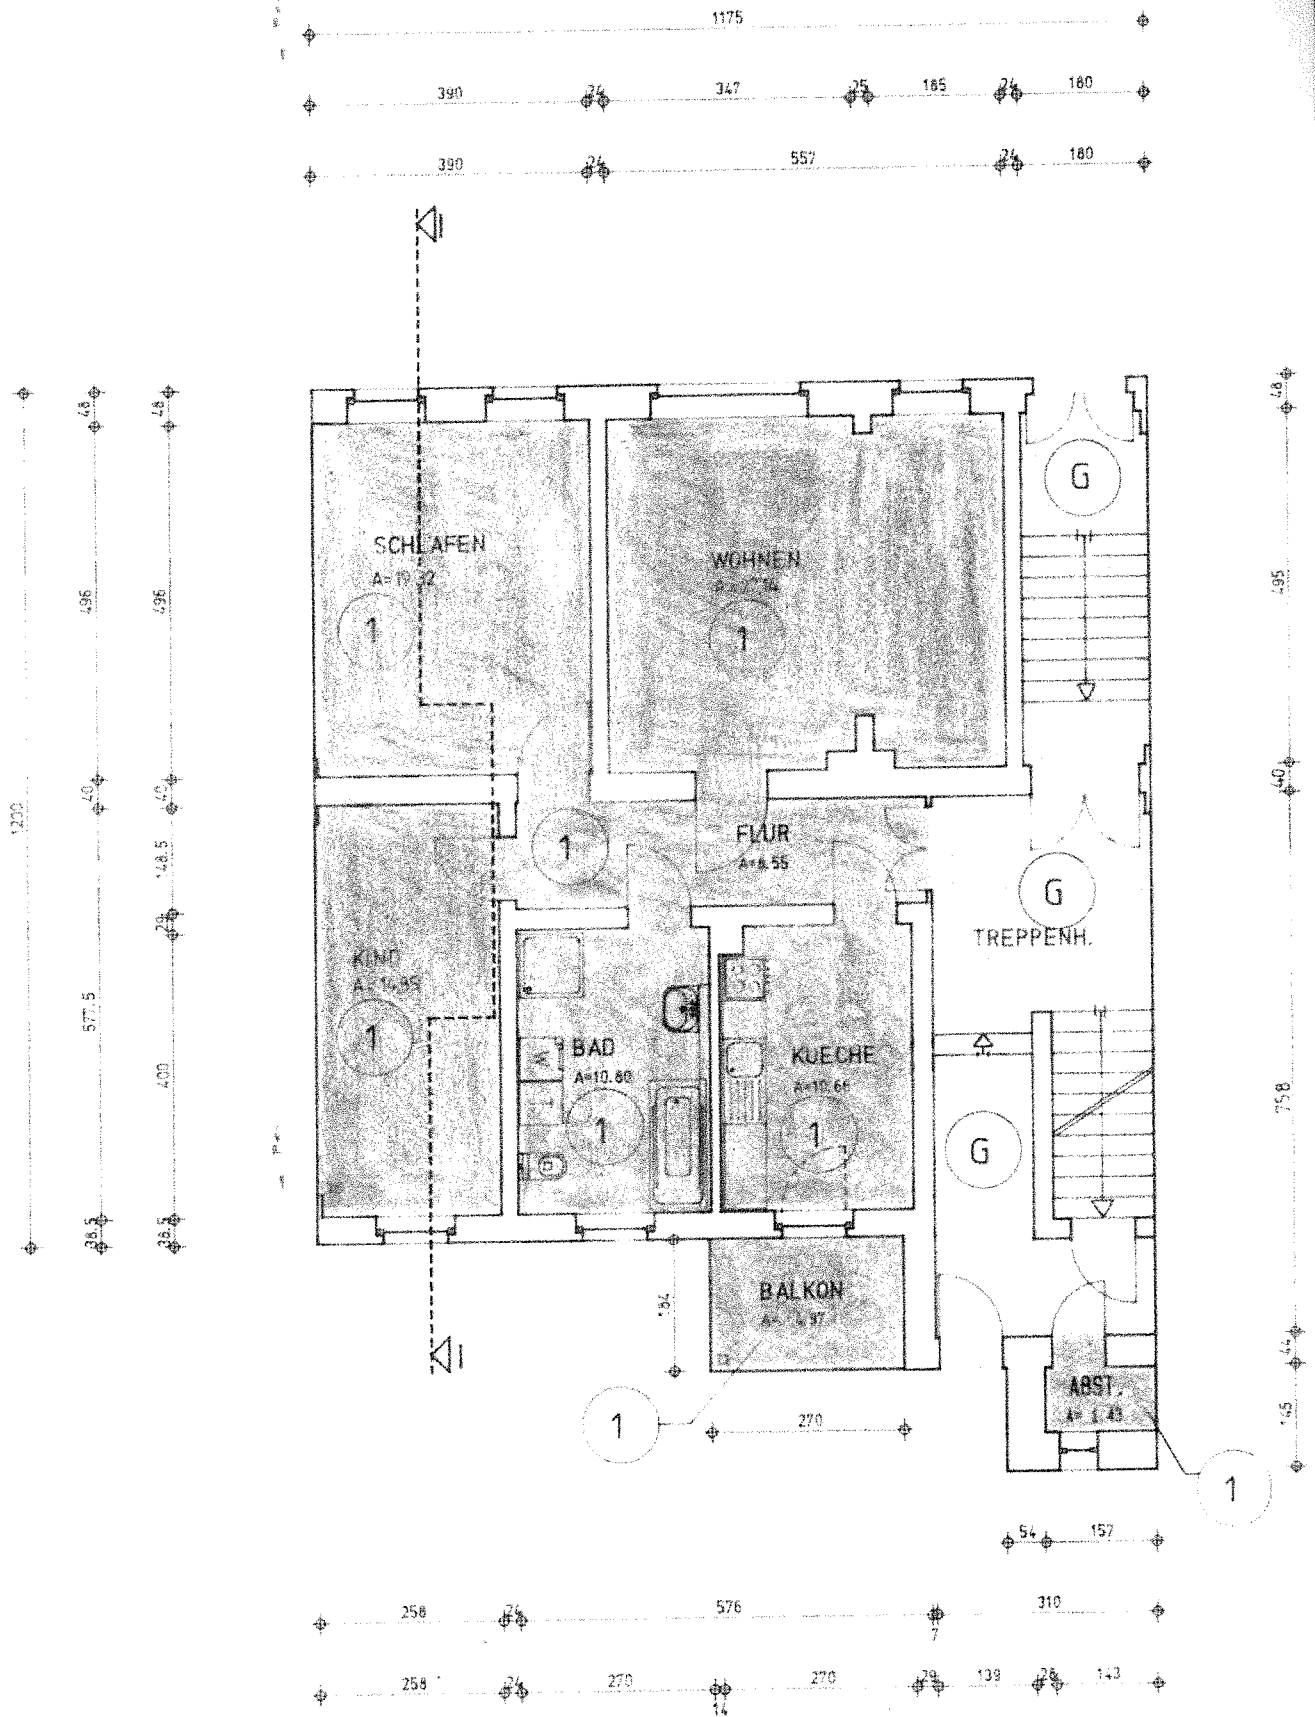

9614 GRUNDRISS ERDGESCHOSS M 1/100